




H:\NIACC\NIACC HOUSE 2016\NIACC HOUSE_1.DWG 5/16/2016 2:38:47 PM

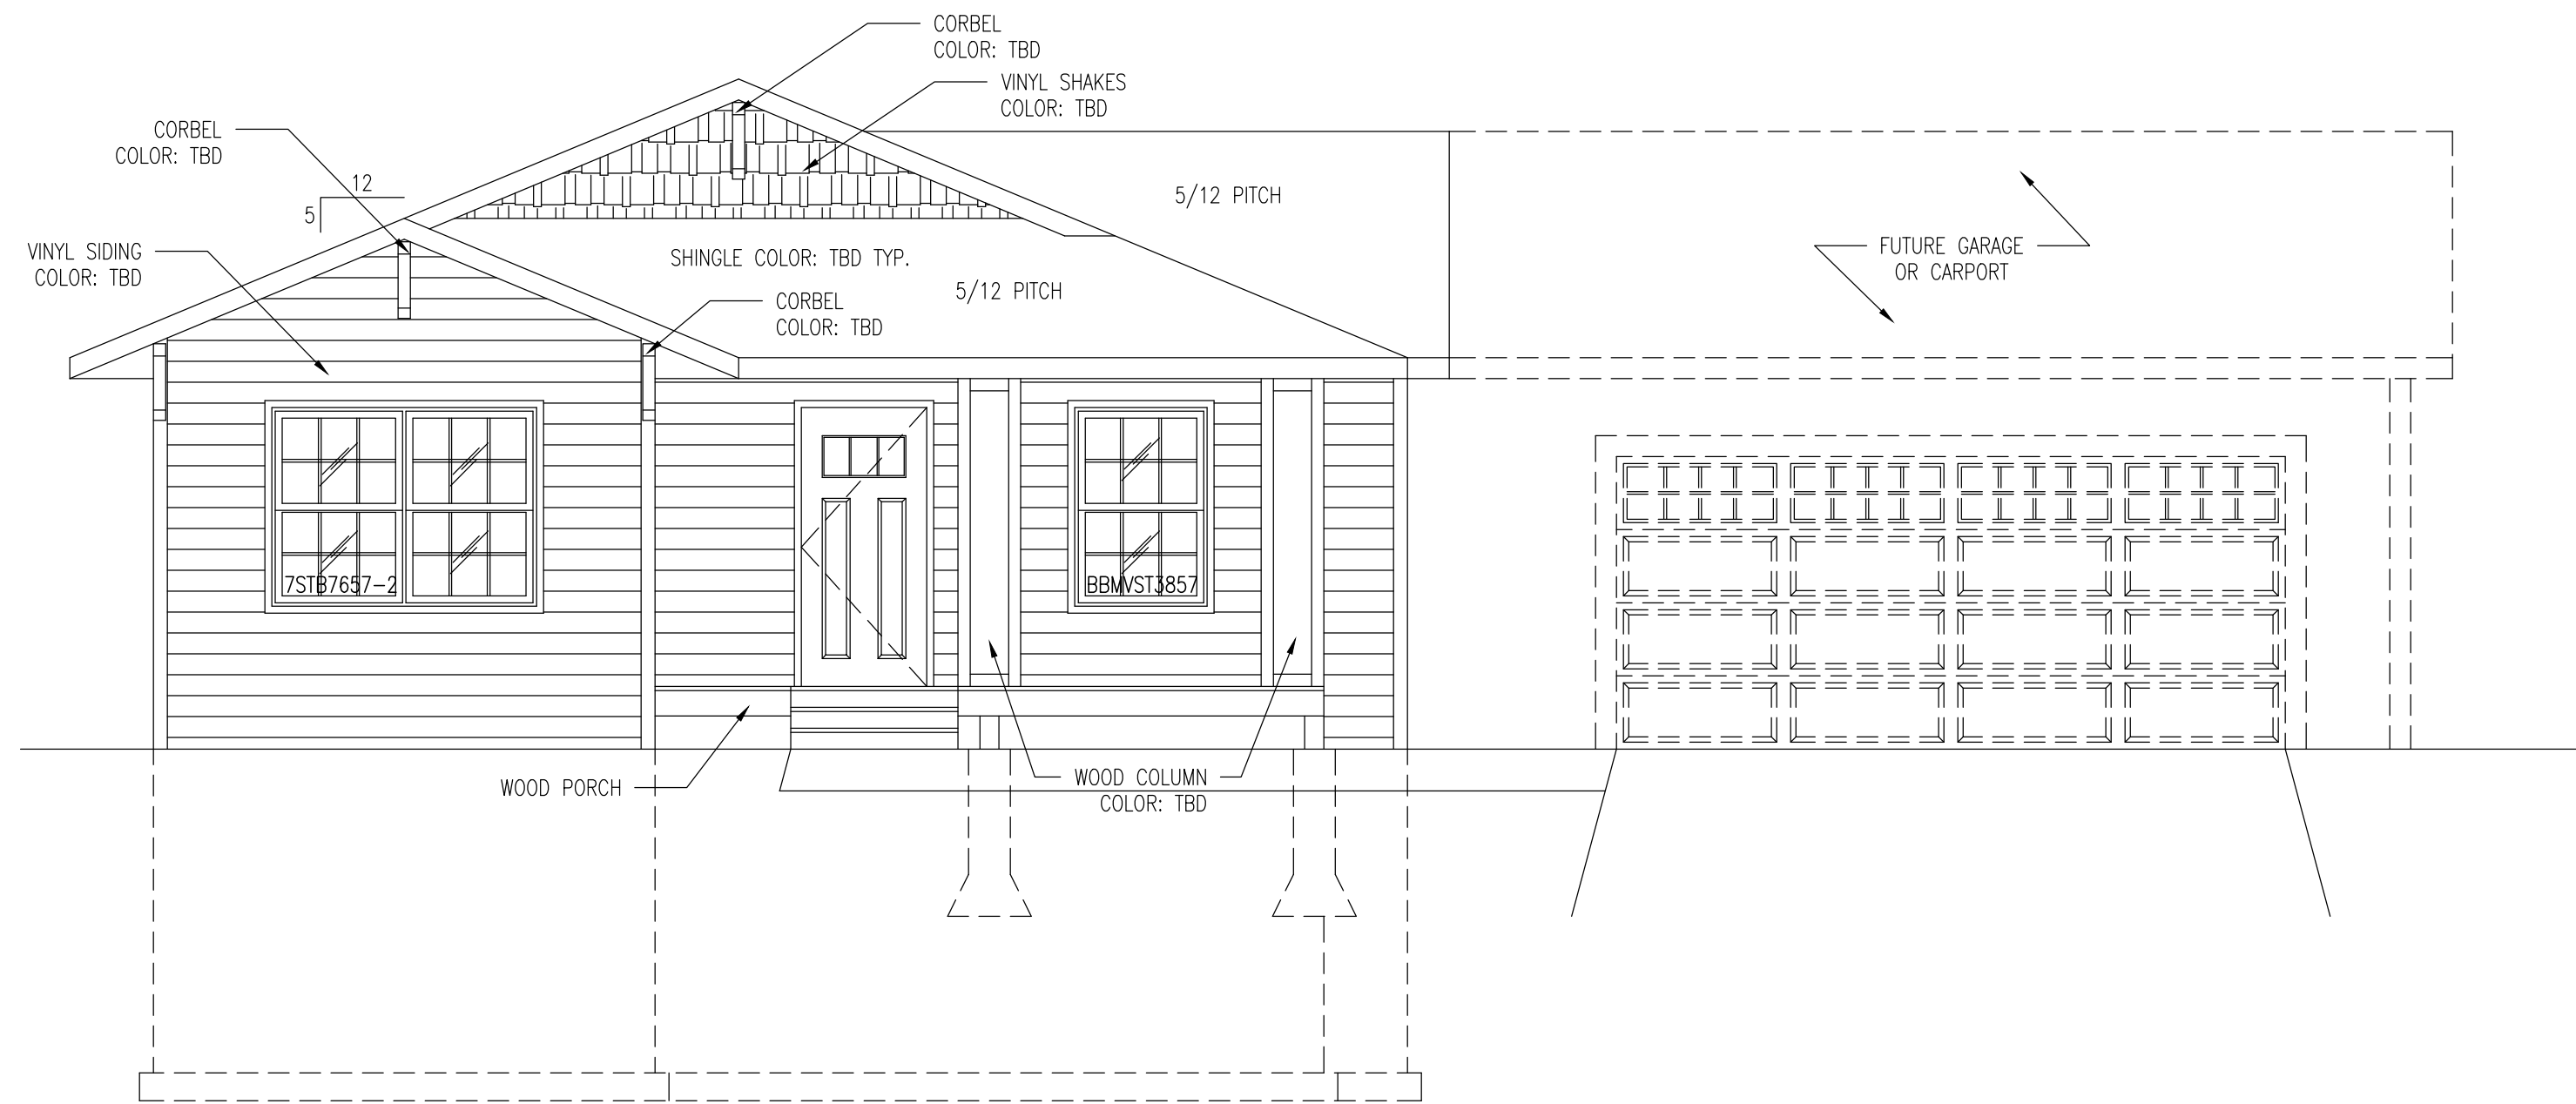


1 FRONT ELEVATION
A200 SCALE: 1/4" = 1'-0"

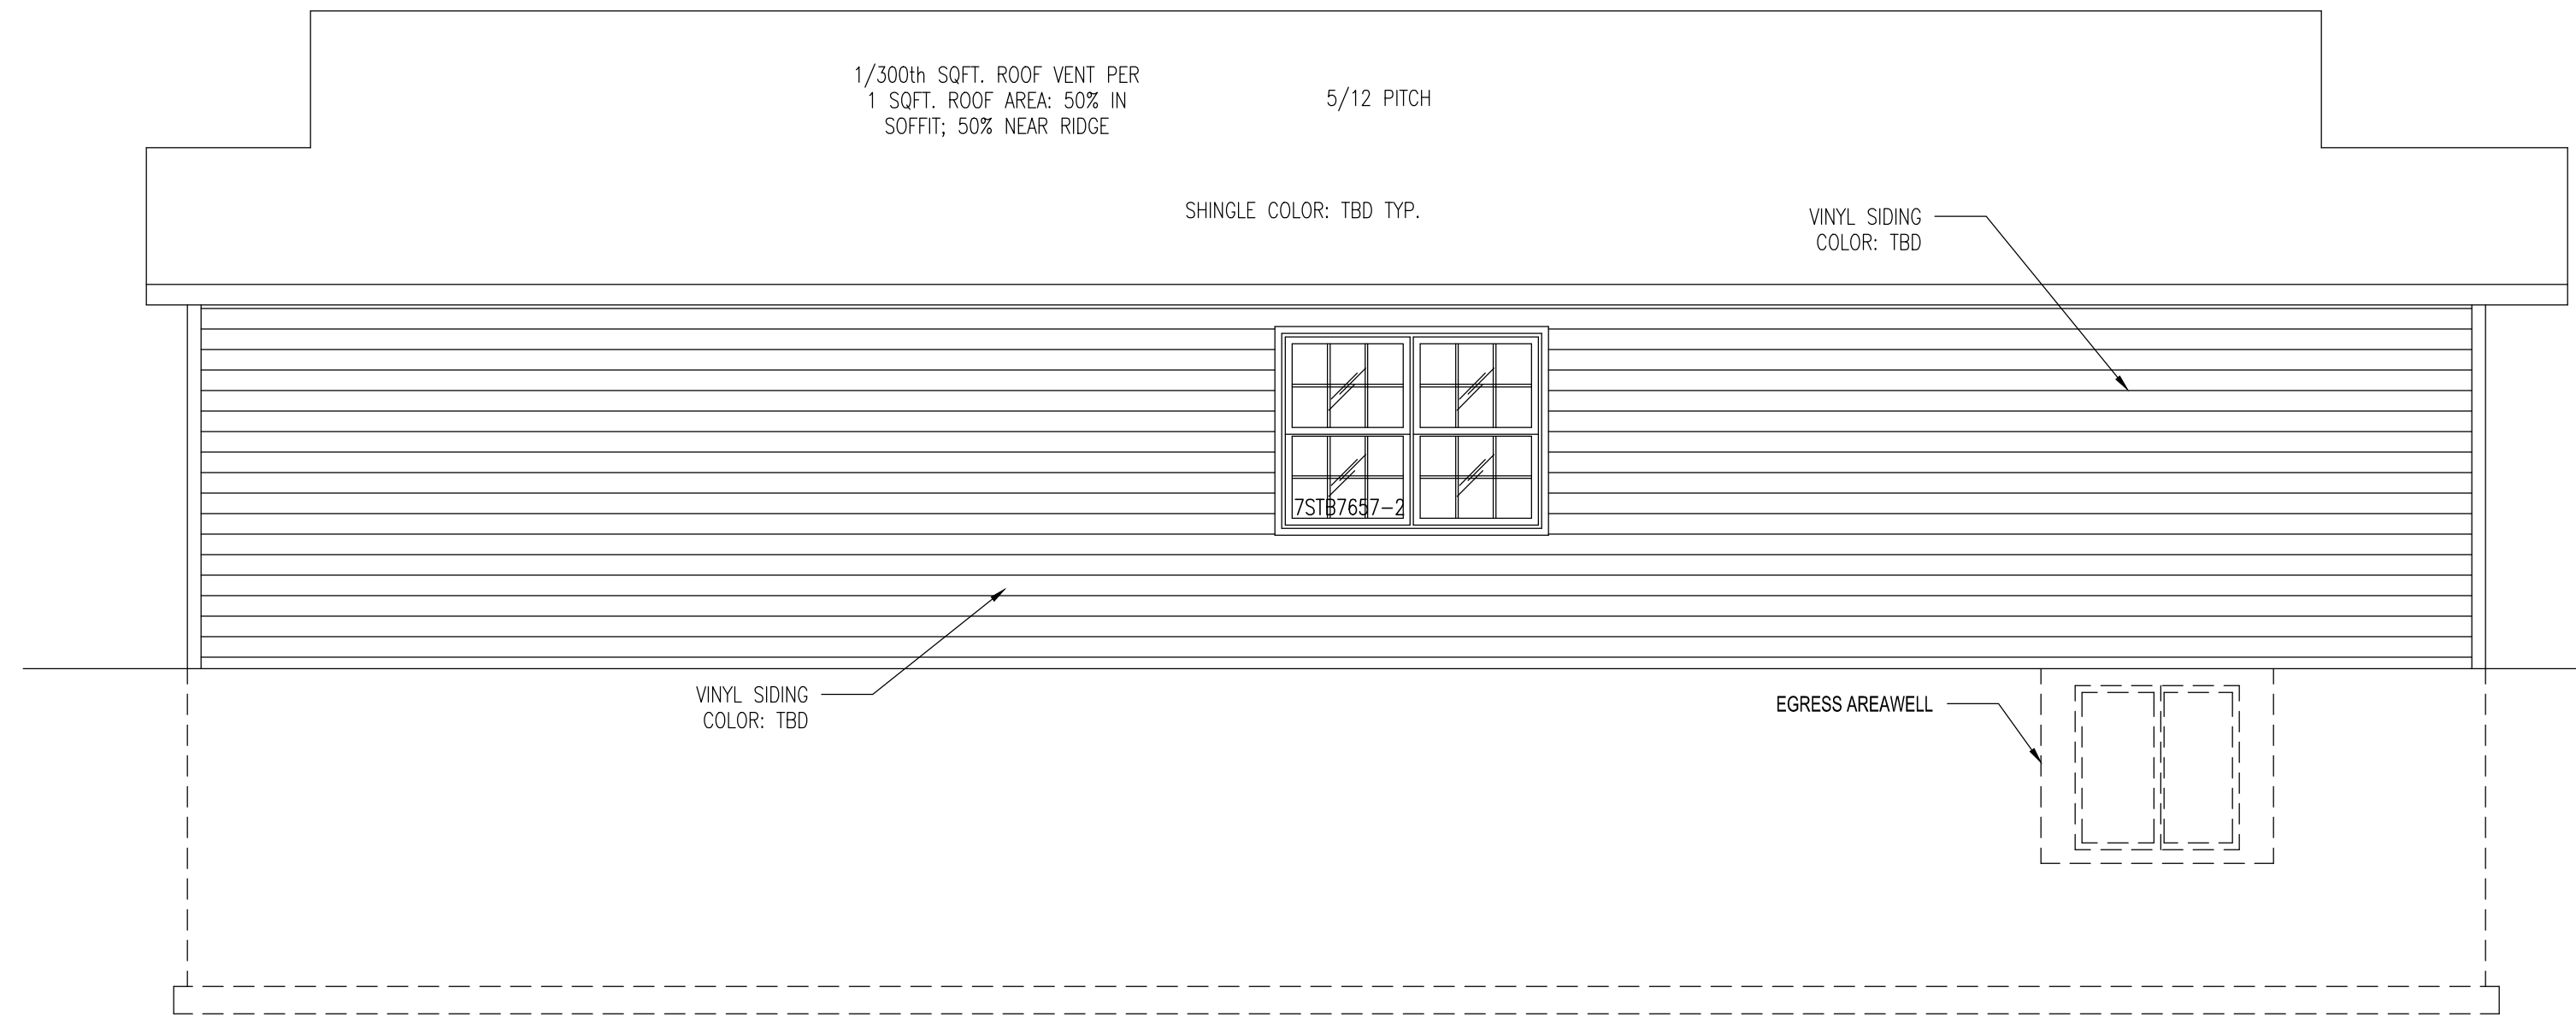

2 SIDE ELEVATION
A200 SCALE: 1/4" = 1'-0"

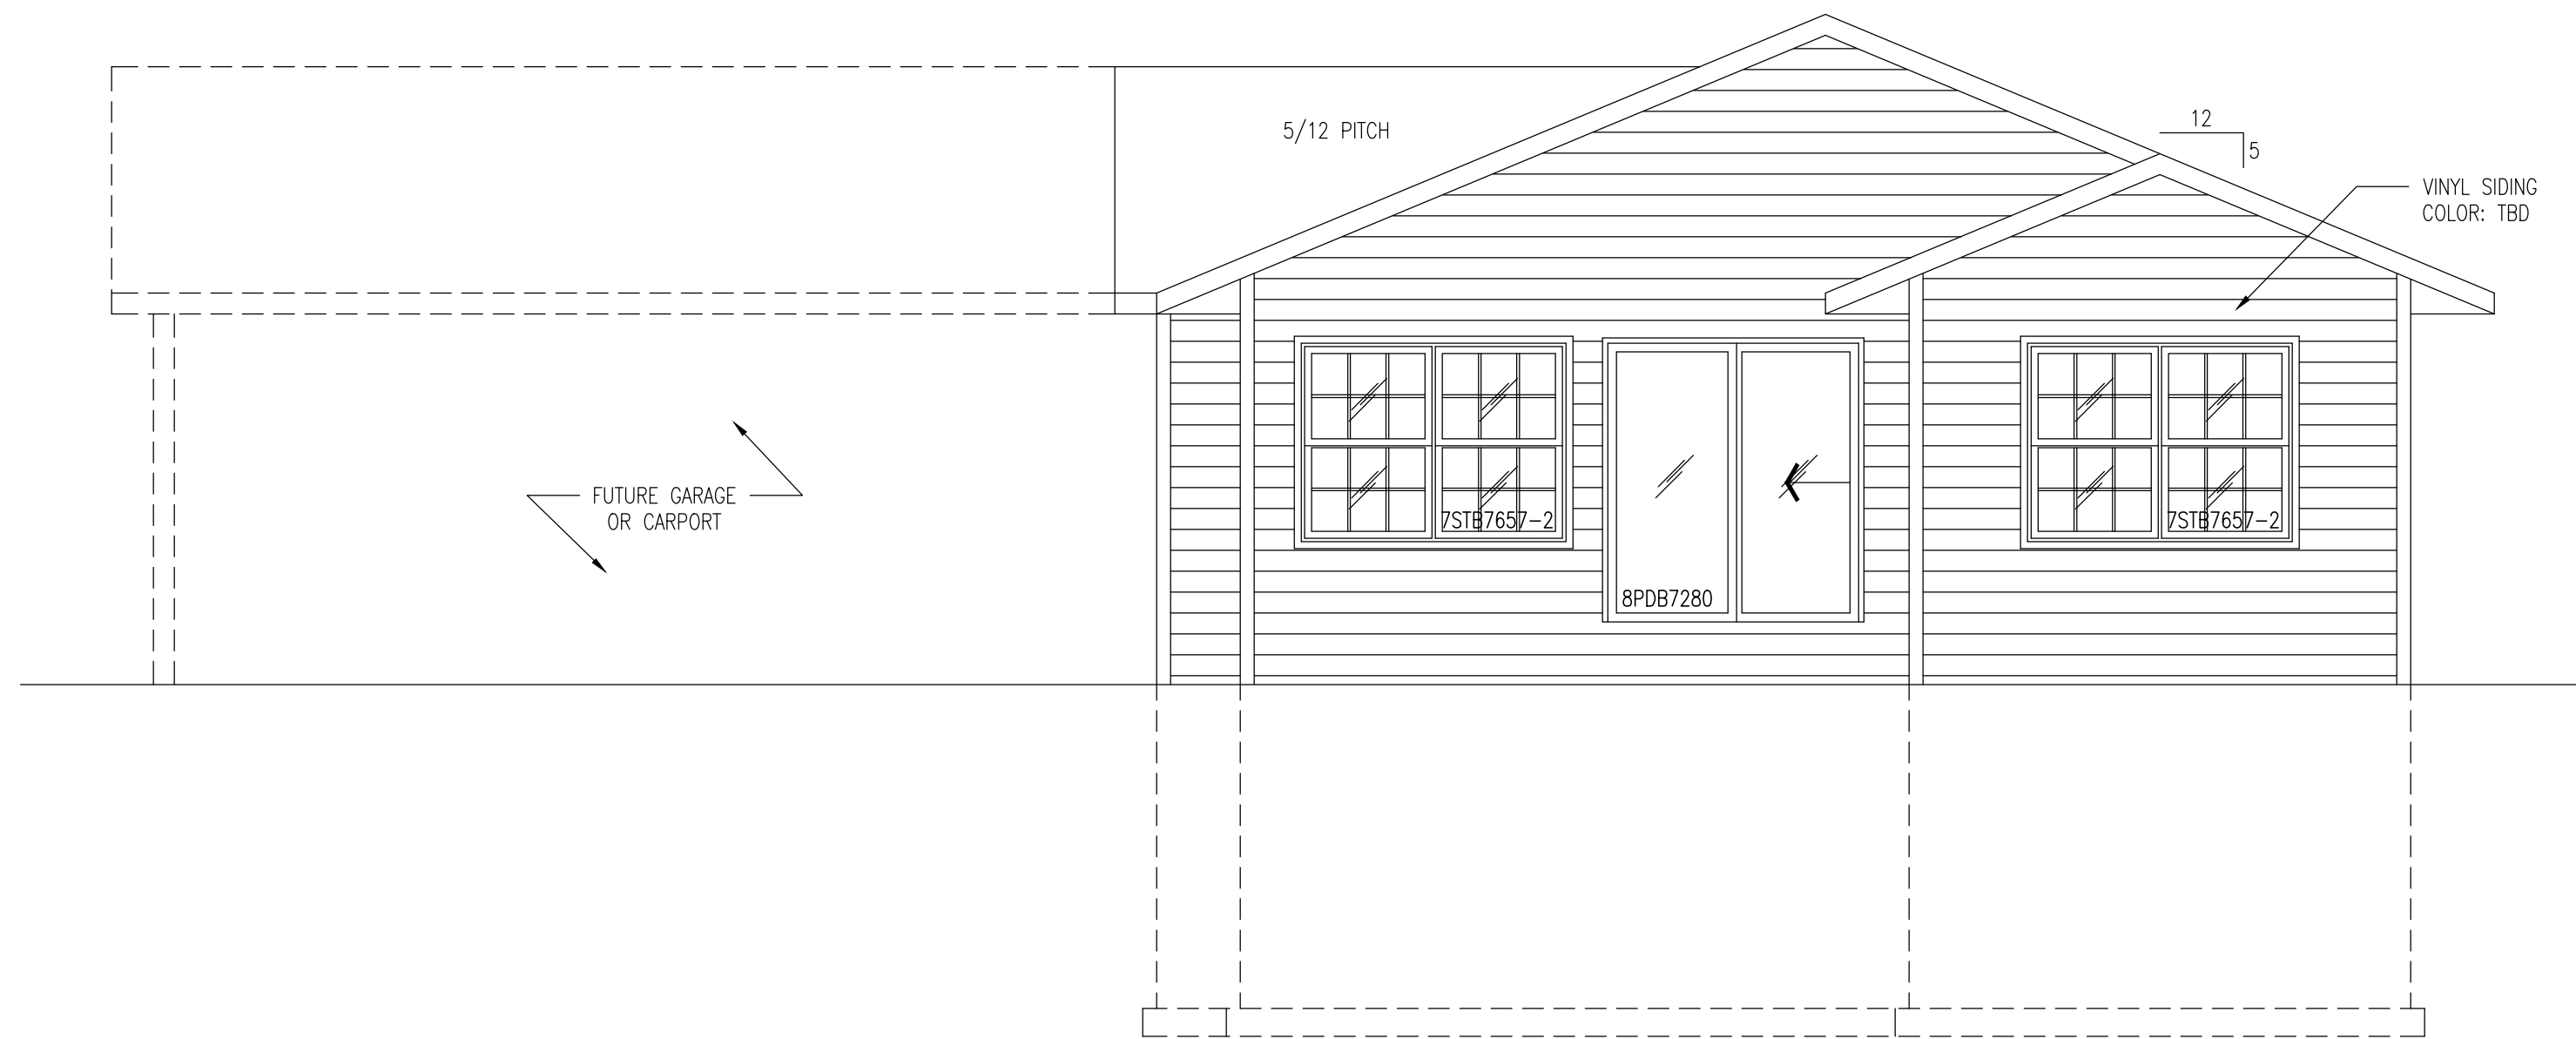


3 REAR ELEVATION
A200 SCALE: 1/4" = 1'-0"

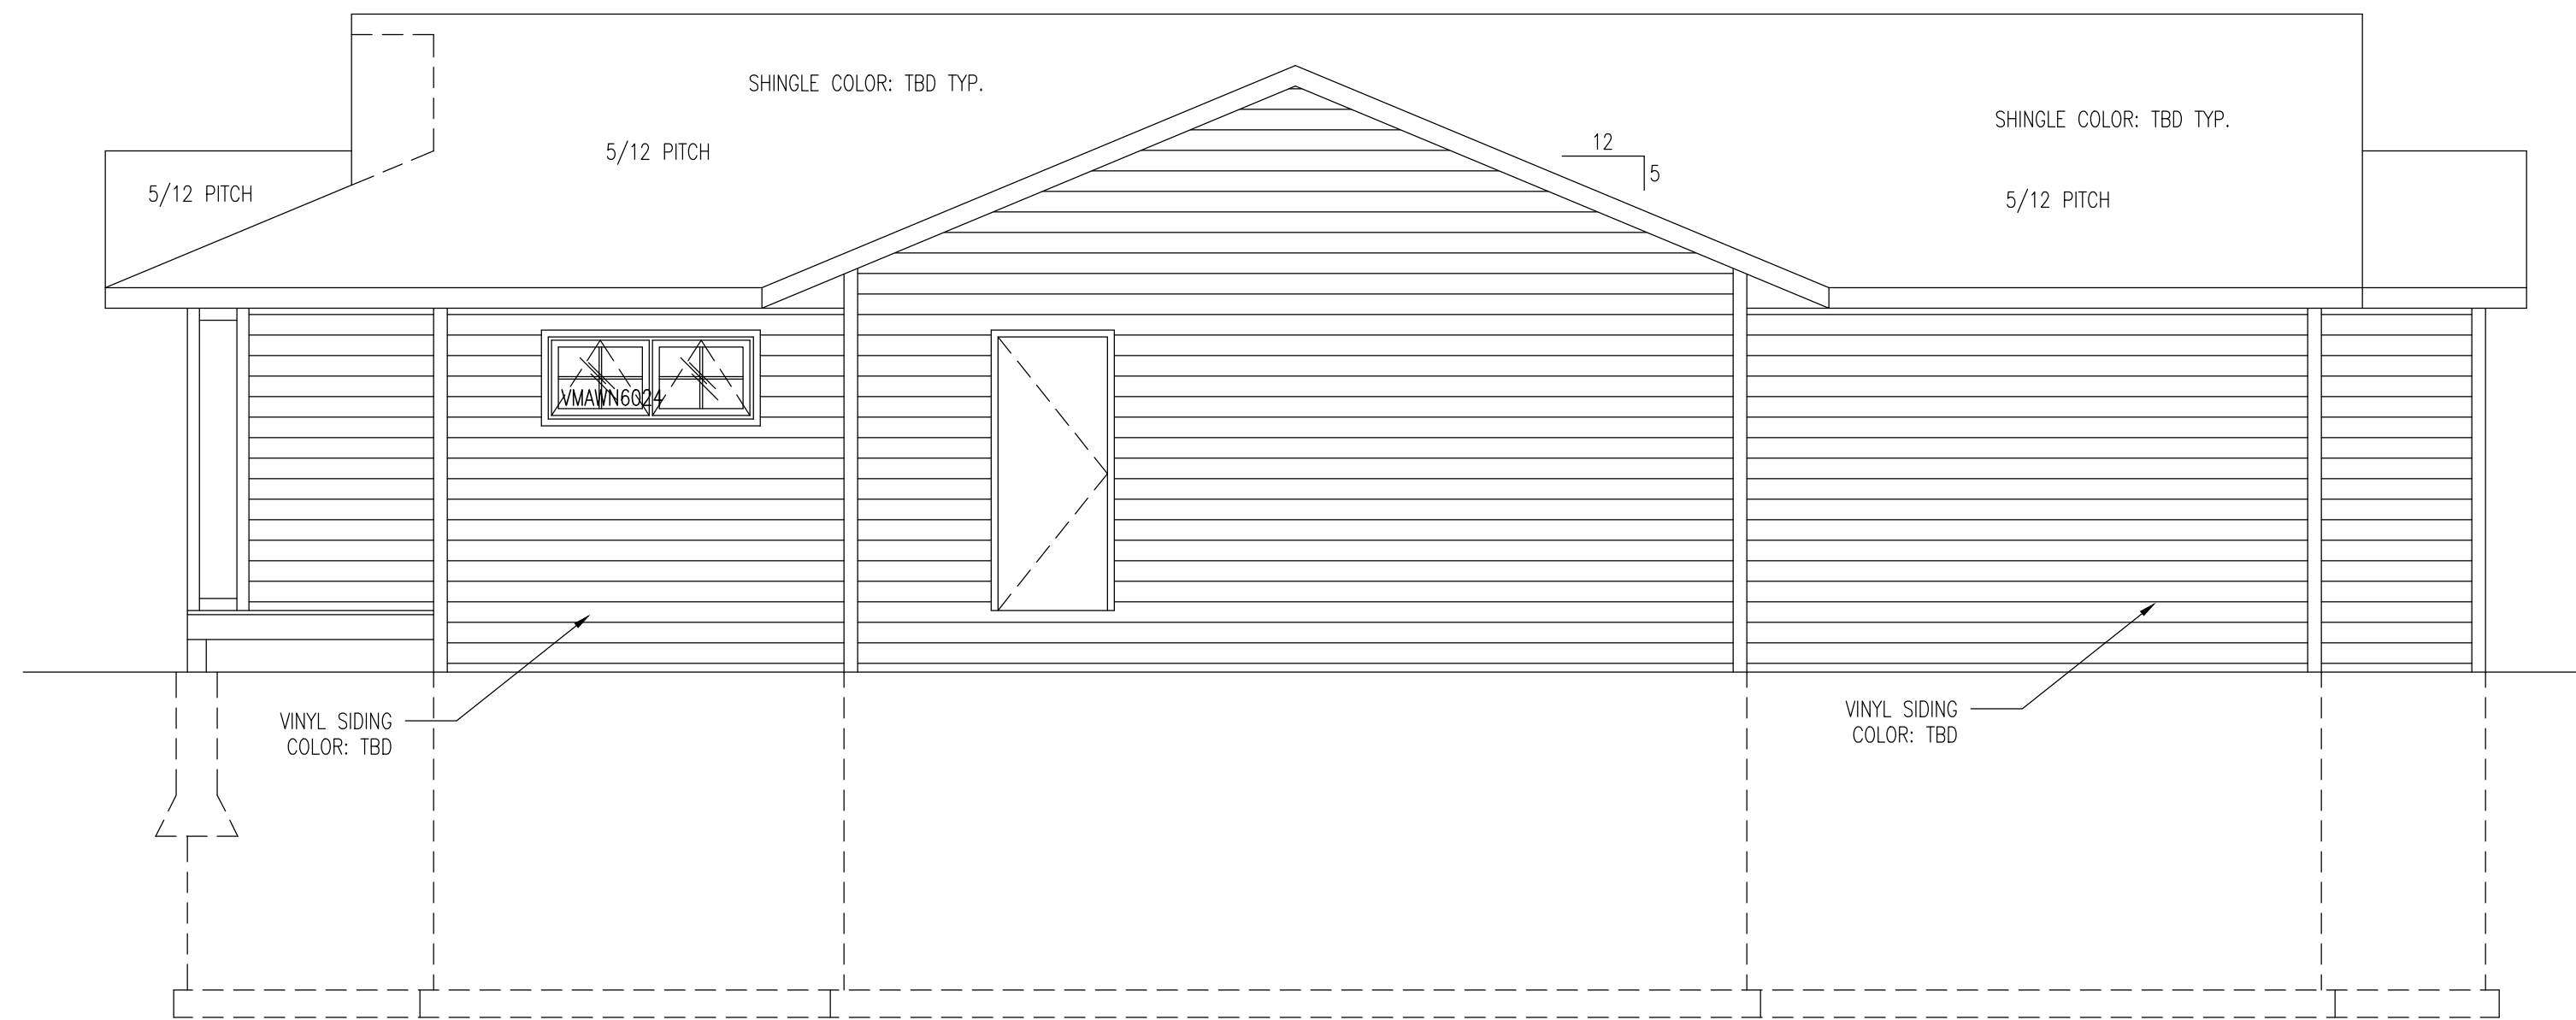


4 SIDE ELEVATION
A200 SCALE: 1/4" = 1'-0"

REVISIONS		
NO.	DATE	BY

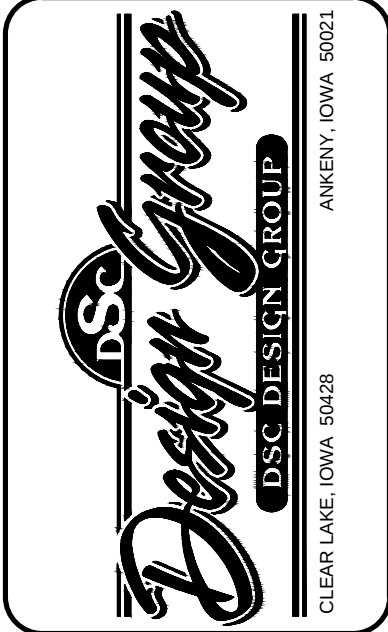

NIACC HOUSE
NIACC BUILDING TRADES
MASON CITY, IA 50401
GREGG HELMICH
641.422.4279

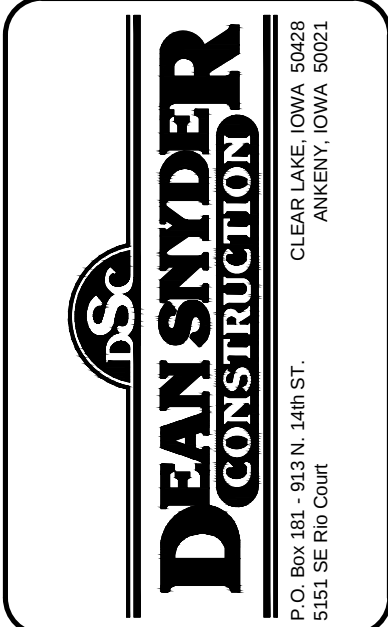

DRAWN JPJ
CHECKED JPJ
DATE 5/16/16
SCALE 1/4" = 1'-0"
JOB NO. 16-233
SHEET A200
3 OF 3 SHEETS